

N01°14'00"E 290.62'

24 DEFERRED SPACES

N87°32'24"W 200.06'

RAIN GARDEN

TOTAL OF 105 PARKING SPACES

N01°30'06"E 33.00'

N01°30'06"E 33.00'

S01°30'06"W 299.95'

S01°30'06"W 299.95'

S01°30'06"W 315.95'


SITE PLAN


SCALE: 1/16" = 1'-0"



JANUARY 2017

ASSEMBLY MENNONITE CHURCH

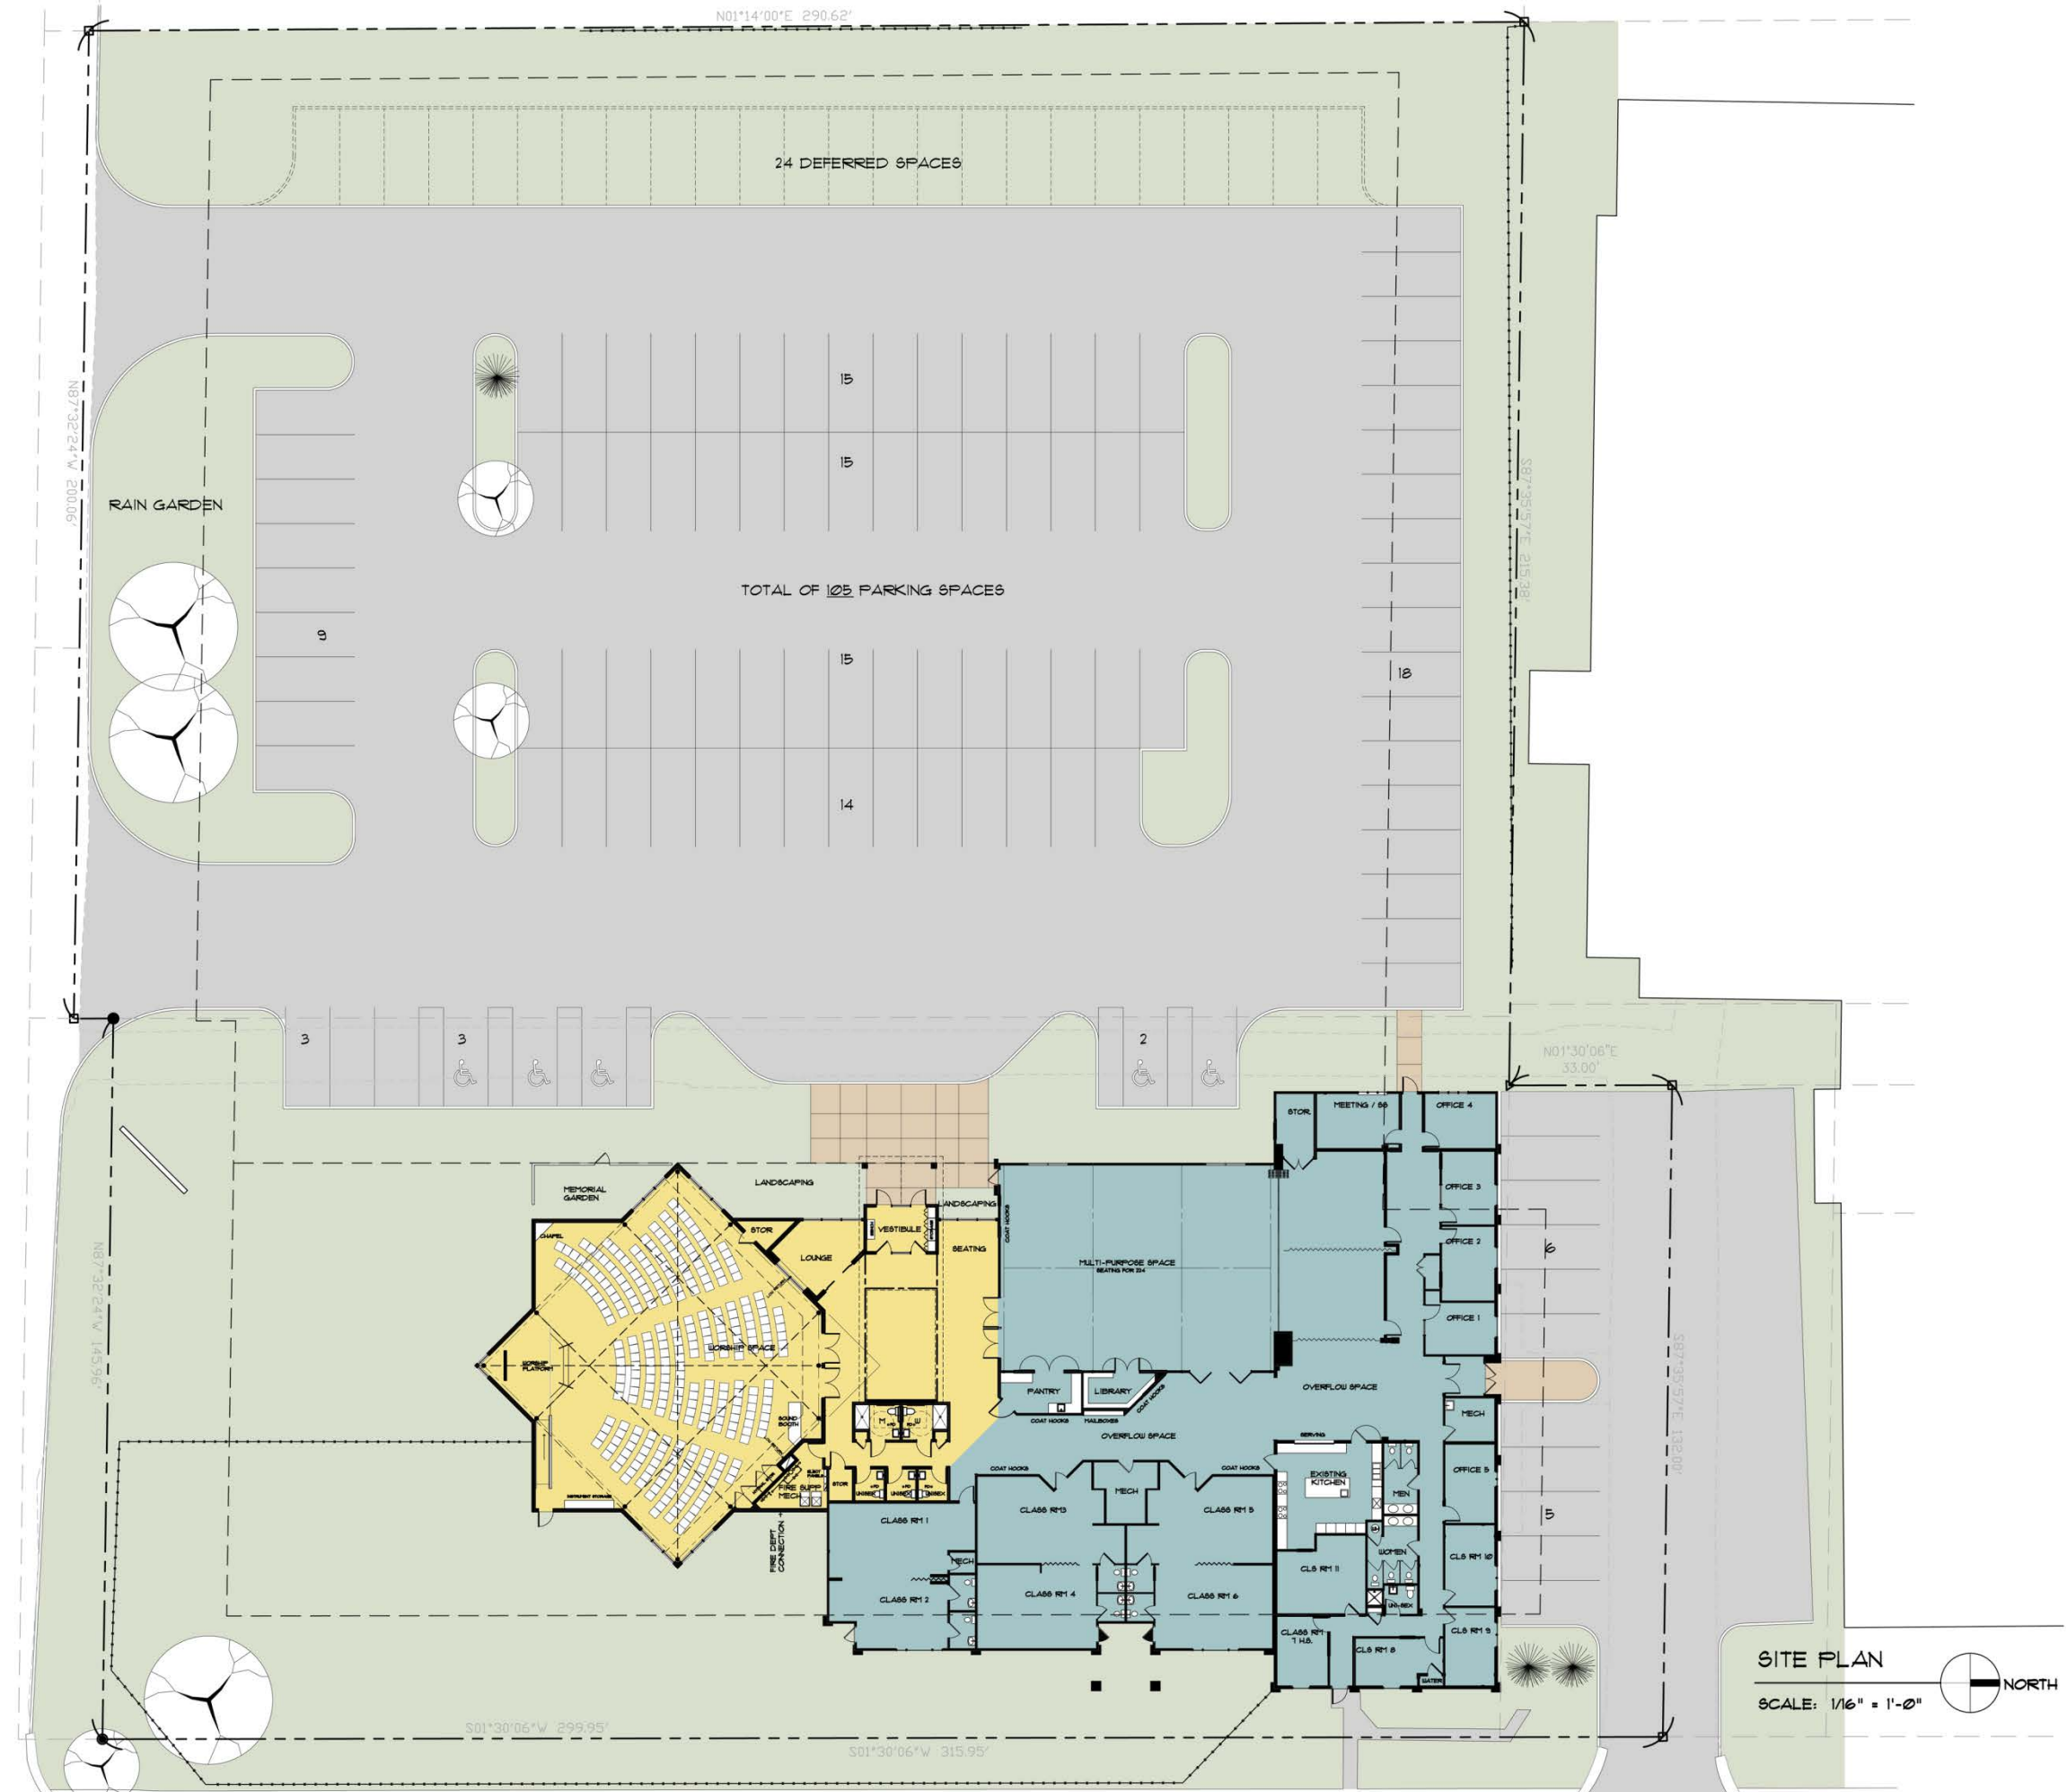

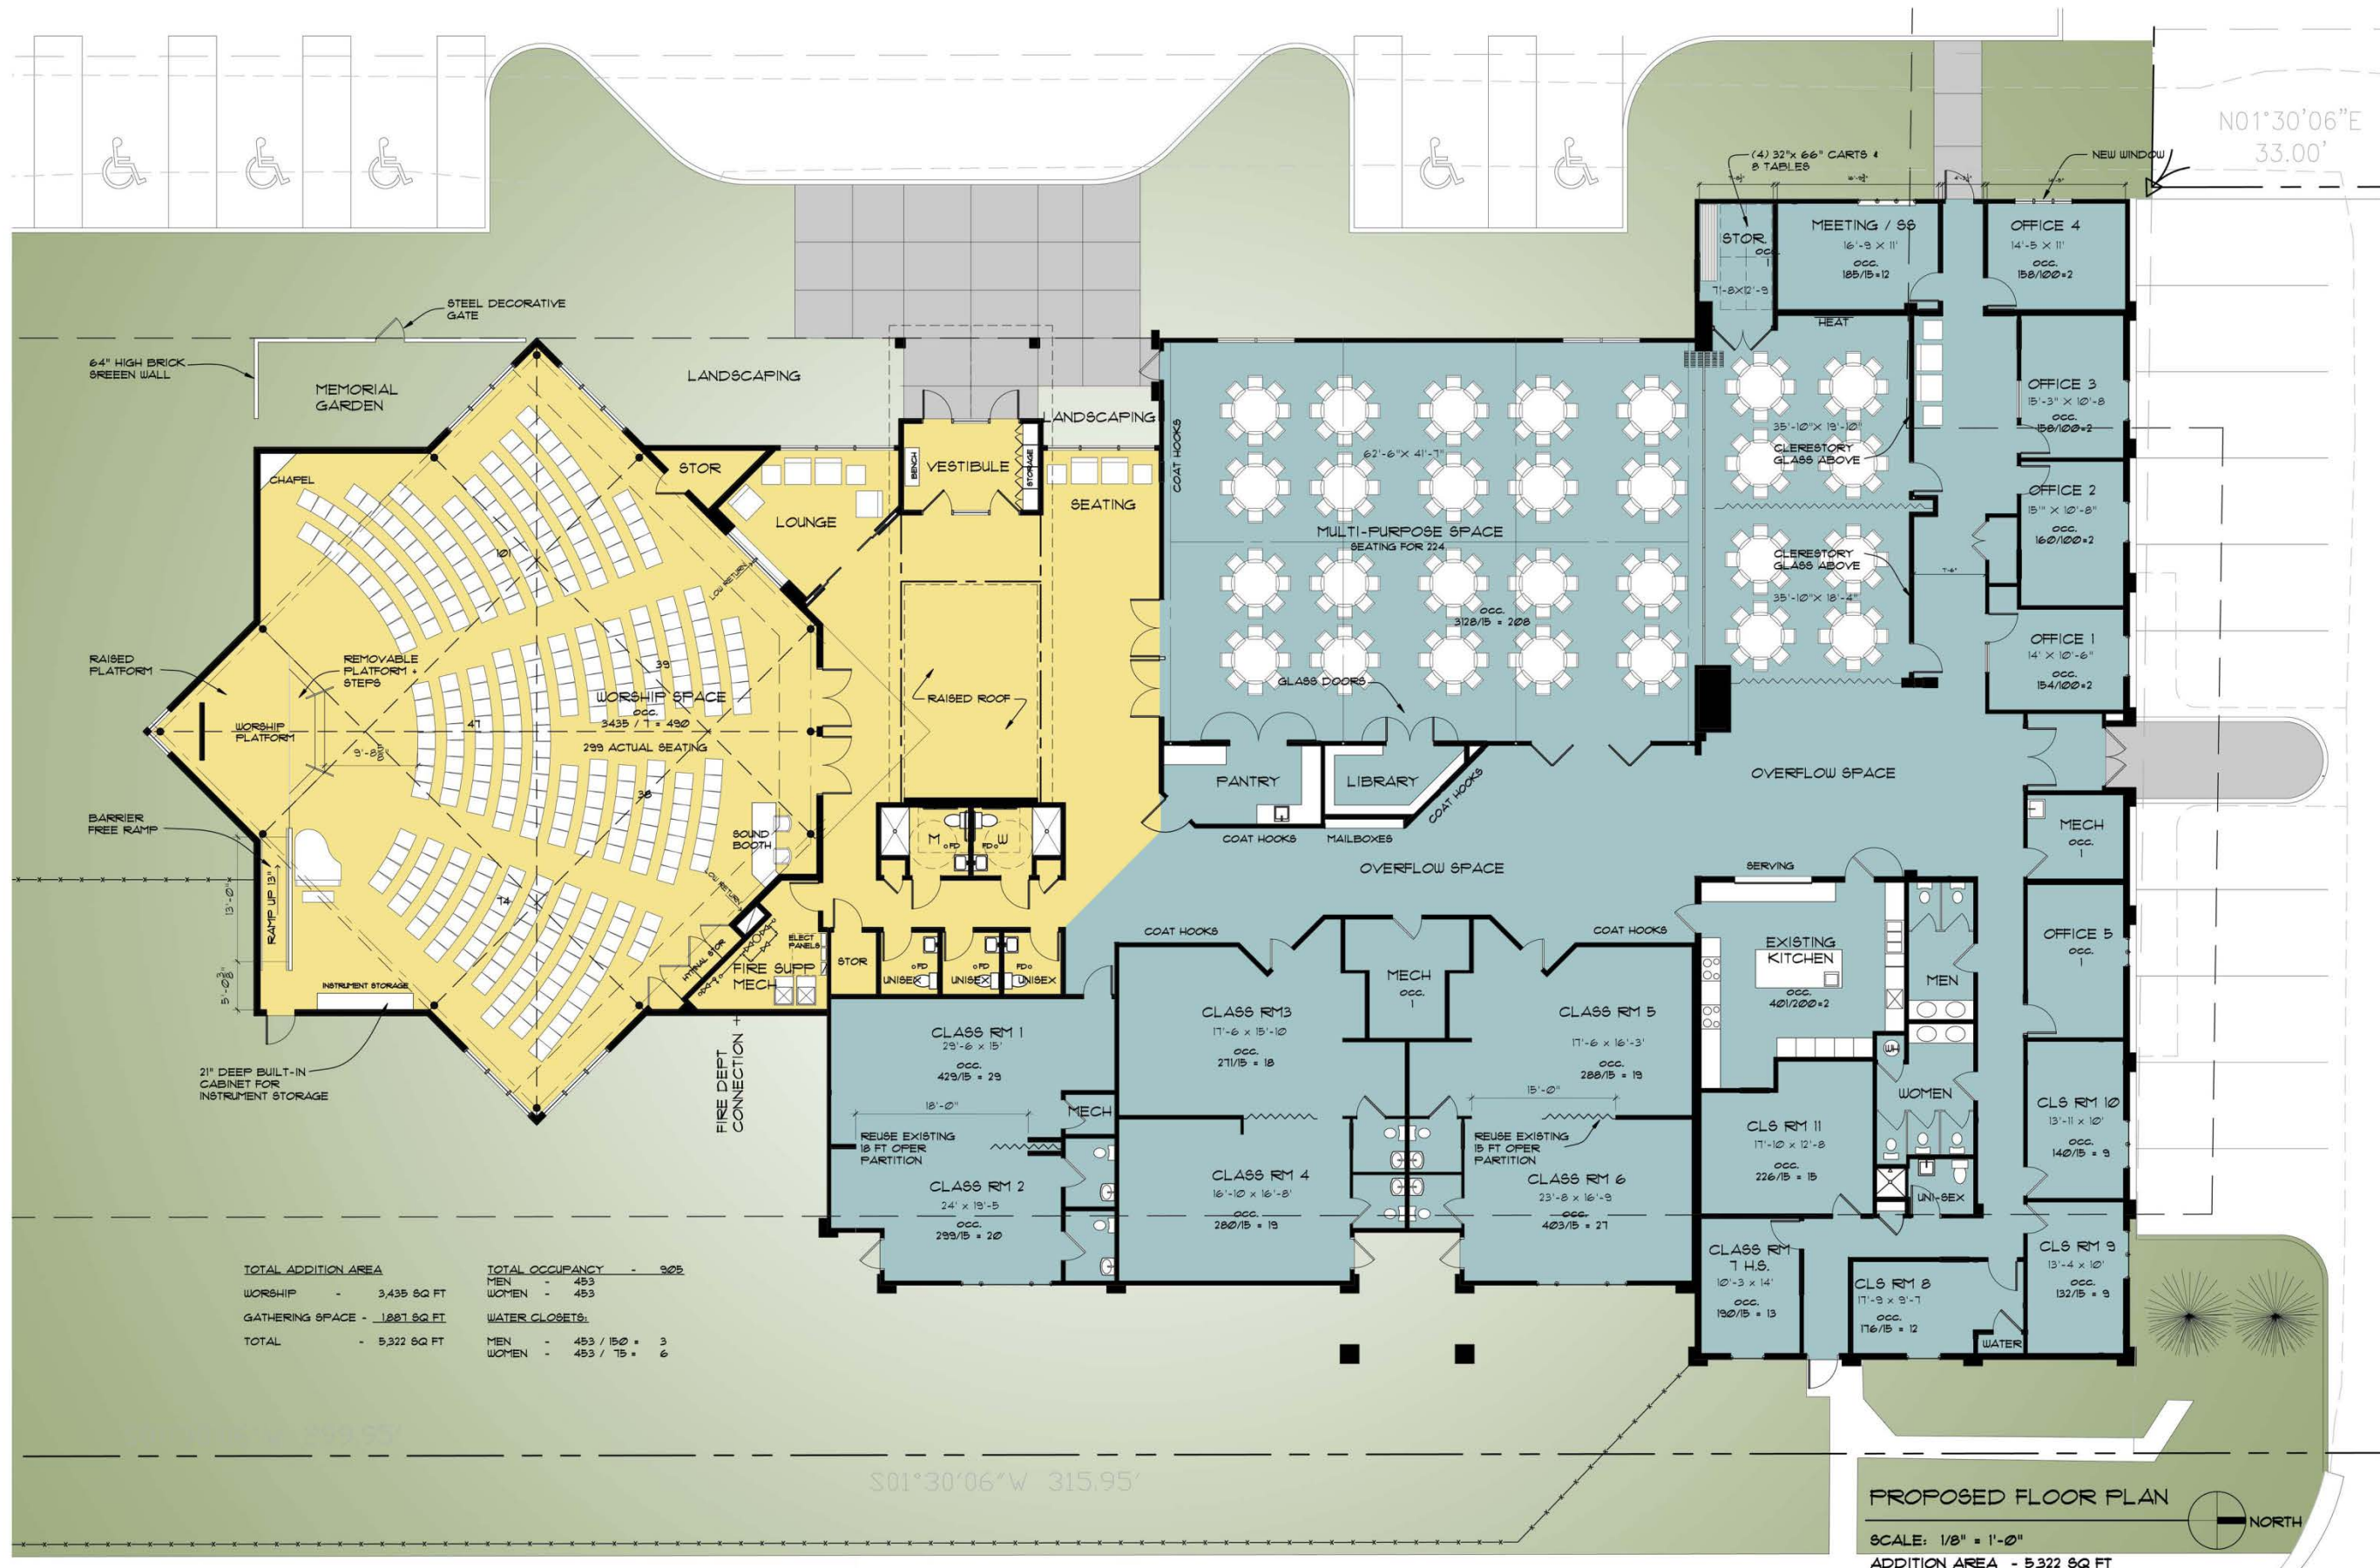

TOTAL ADDITION AREA		TOTAL OCCUPANCY - 305
WORSHIP	3,435 SQ FT	MEN - 453
GATHERING SPACE	1,887 SQ FT	WOMEN - 453
TOTAL	5,322 SQ FT	WATER CLOSETS:
		MEN - 453 / 150 = 3
		WOMEN - 453 / 150 = 3

PROPOSED FLOOR PLAN
 SCALE: 1/8" = 1'-0"
 ADDITION AREA - 5,322 SQ FT

JANUARY 2017


ASSEMBLY MENNONITE CHURCH






JANUARY 2017

ASSEMBLY MENNONITE CHURCH

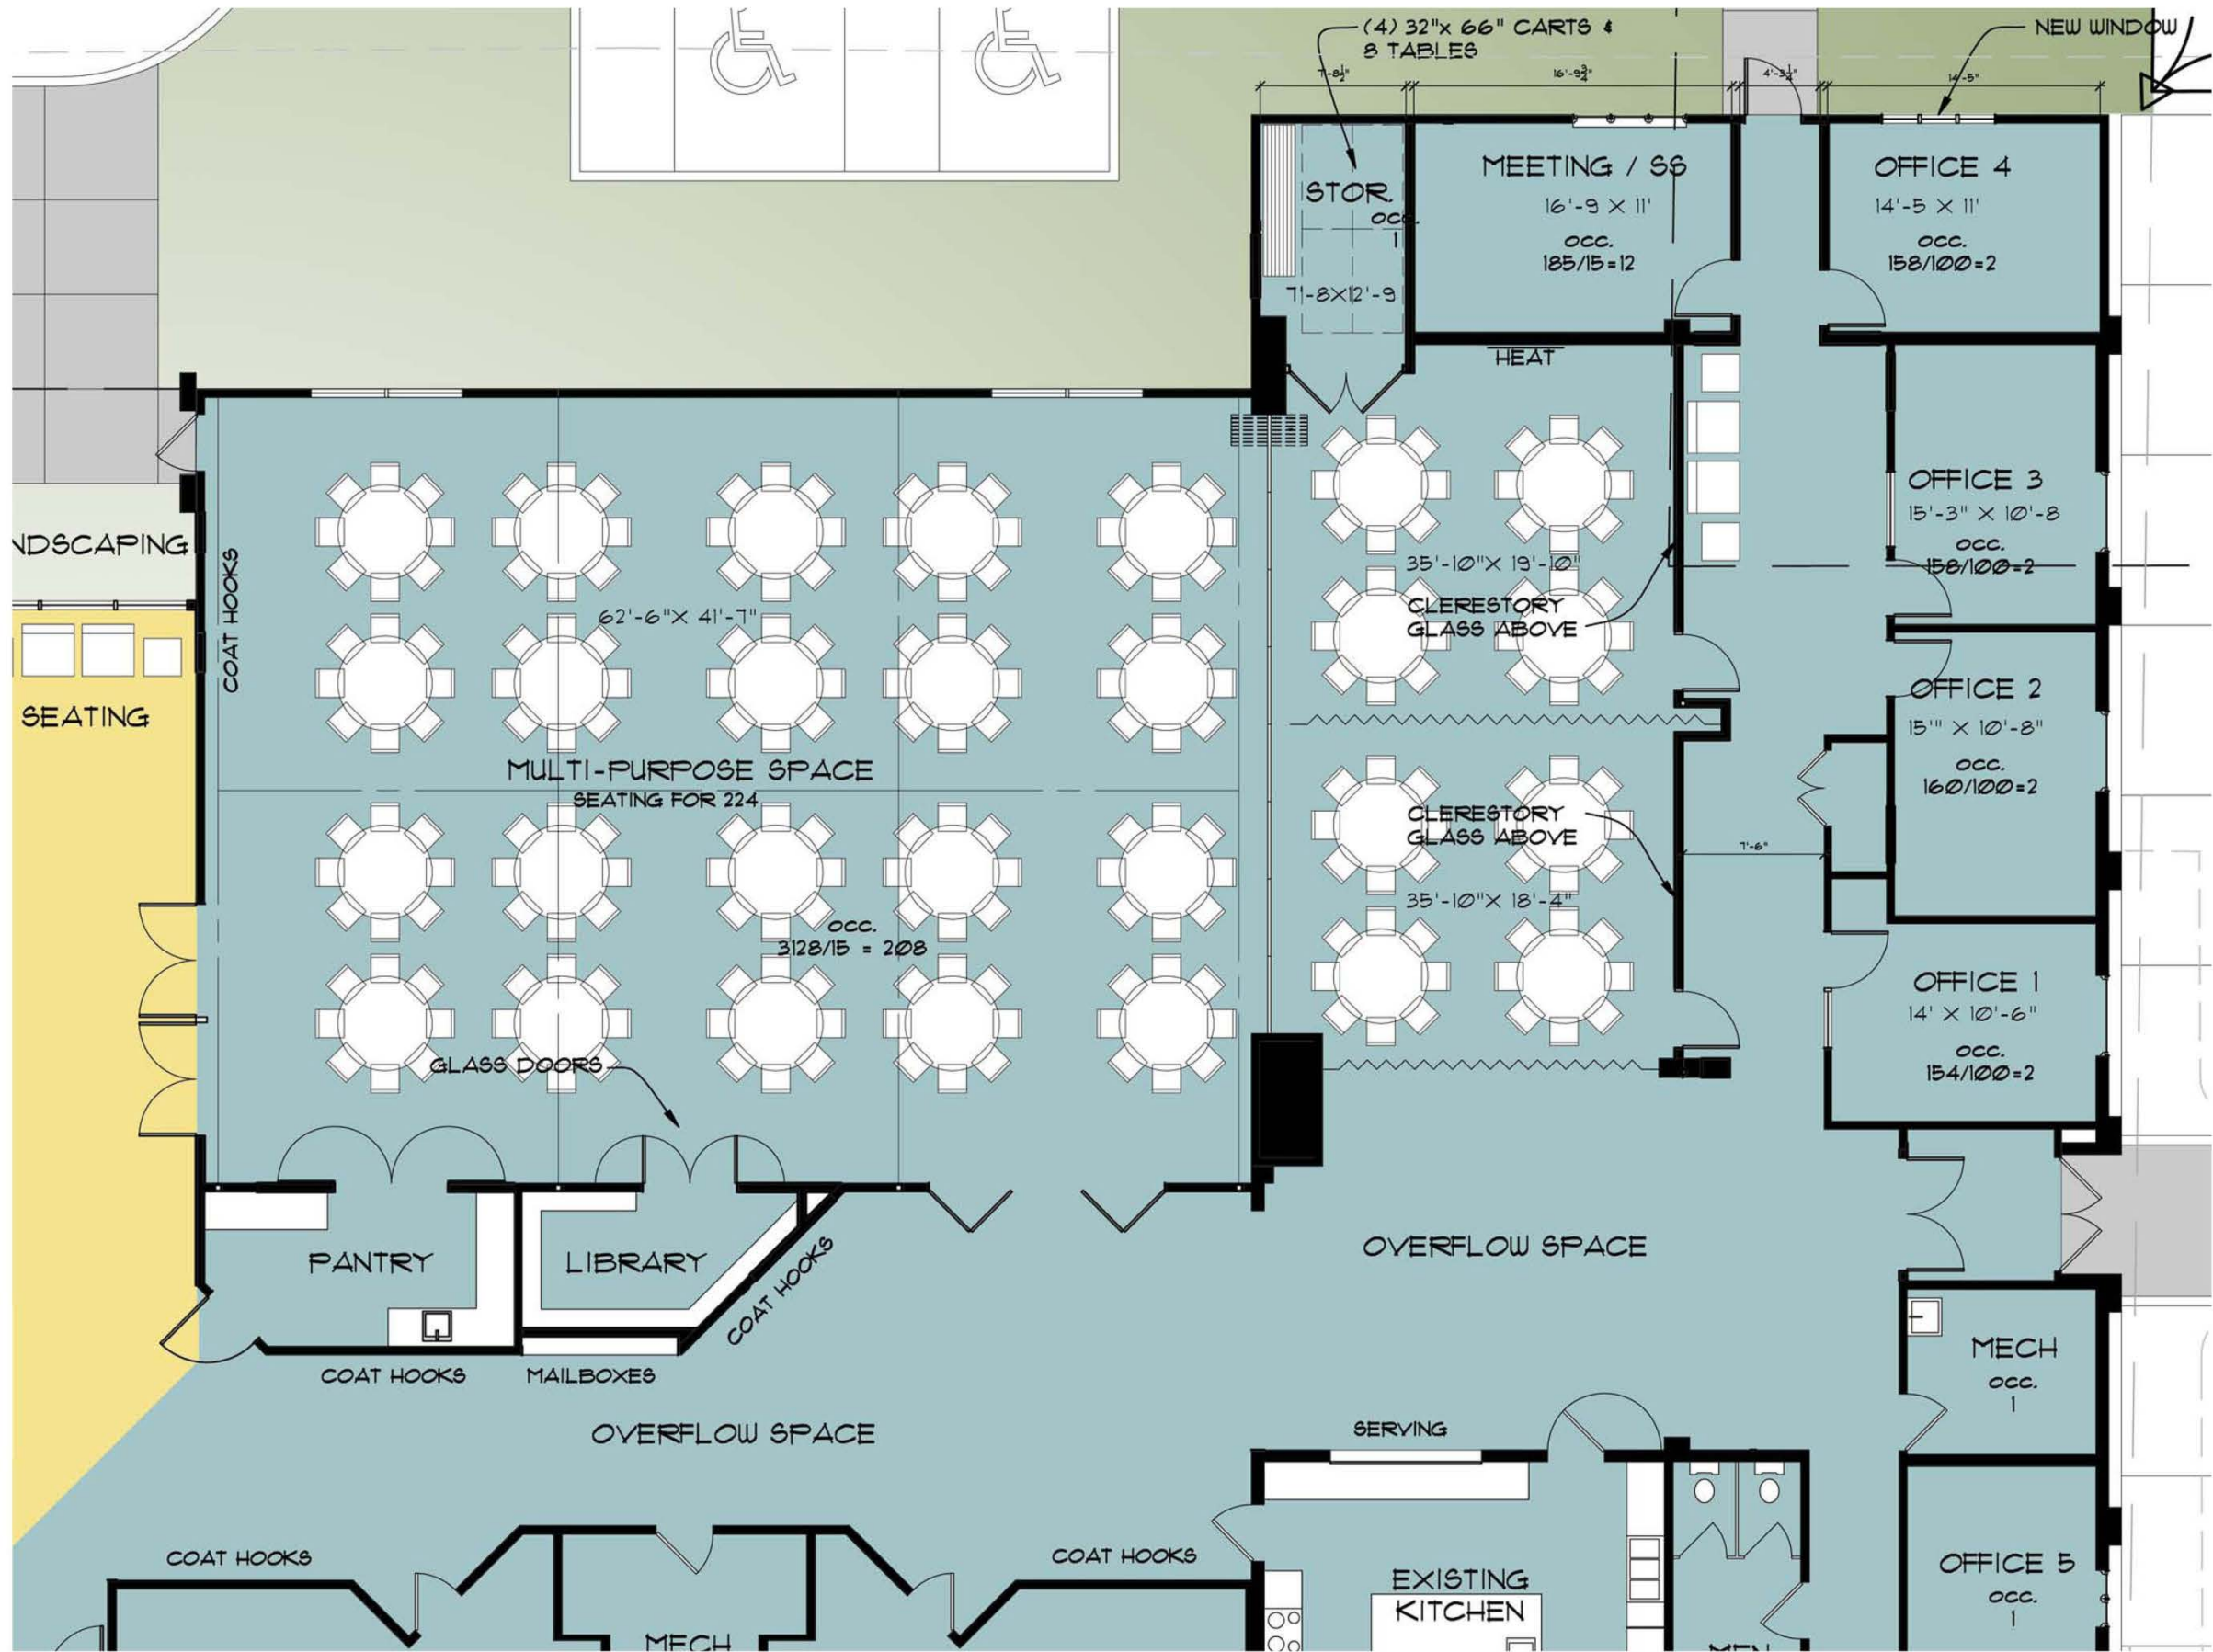

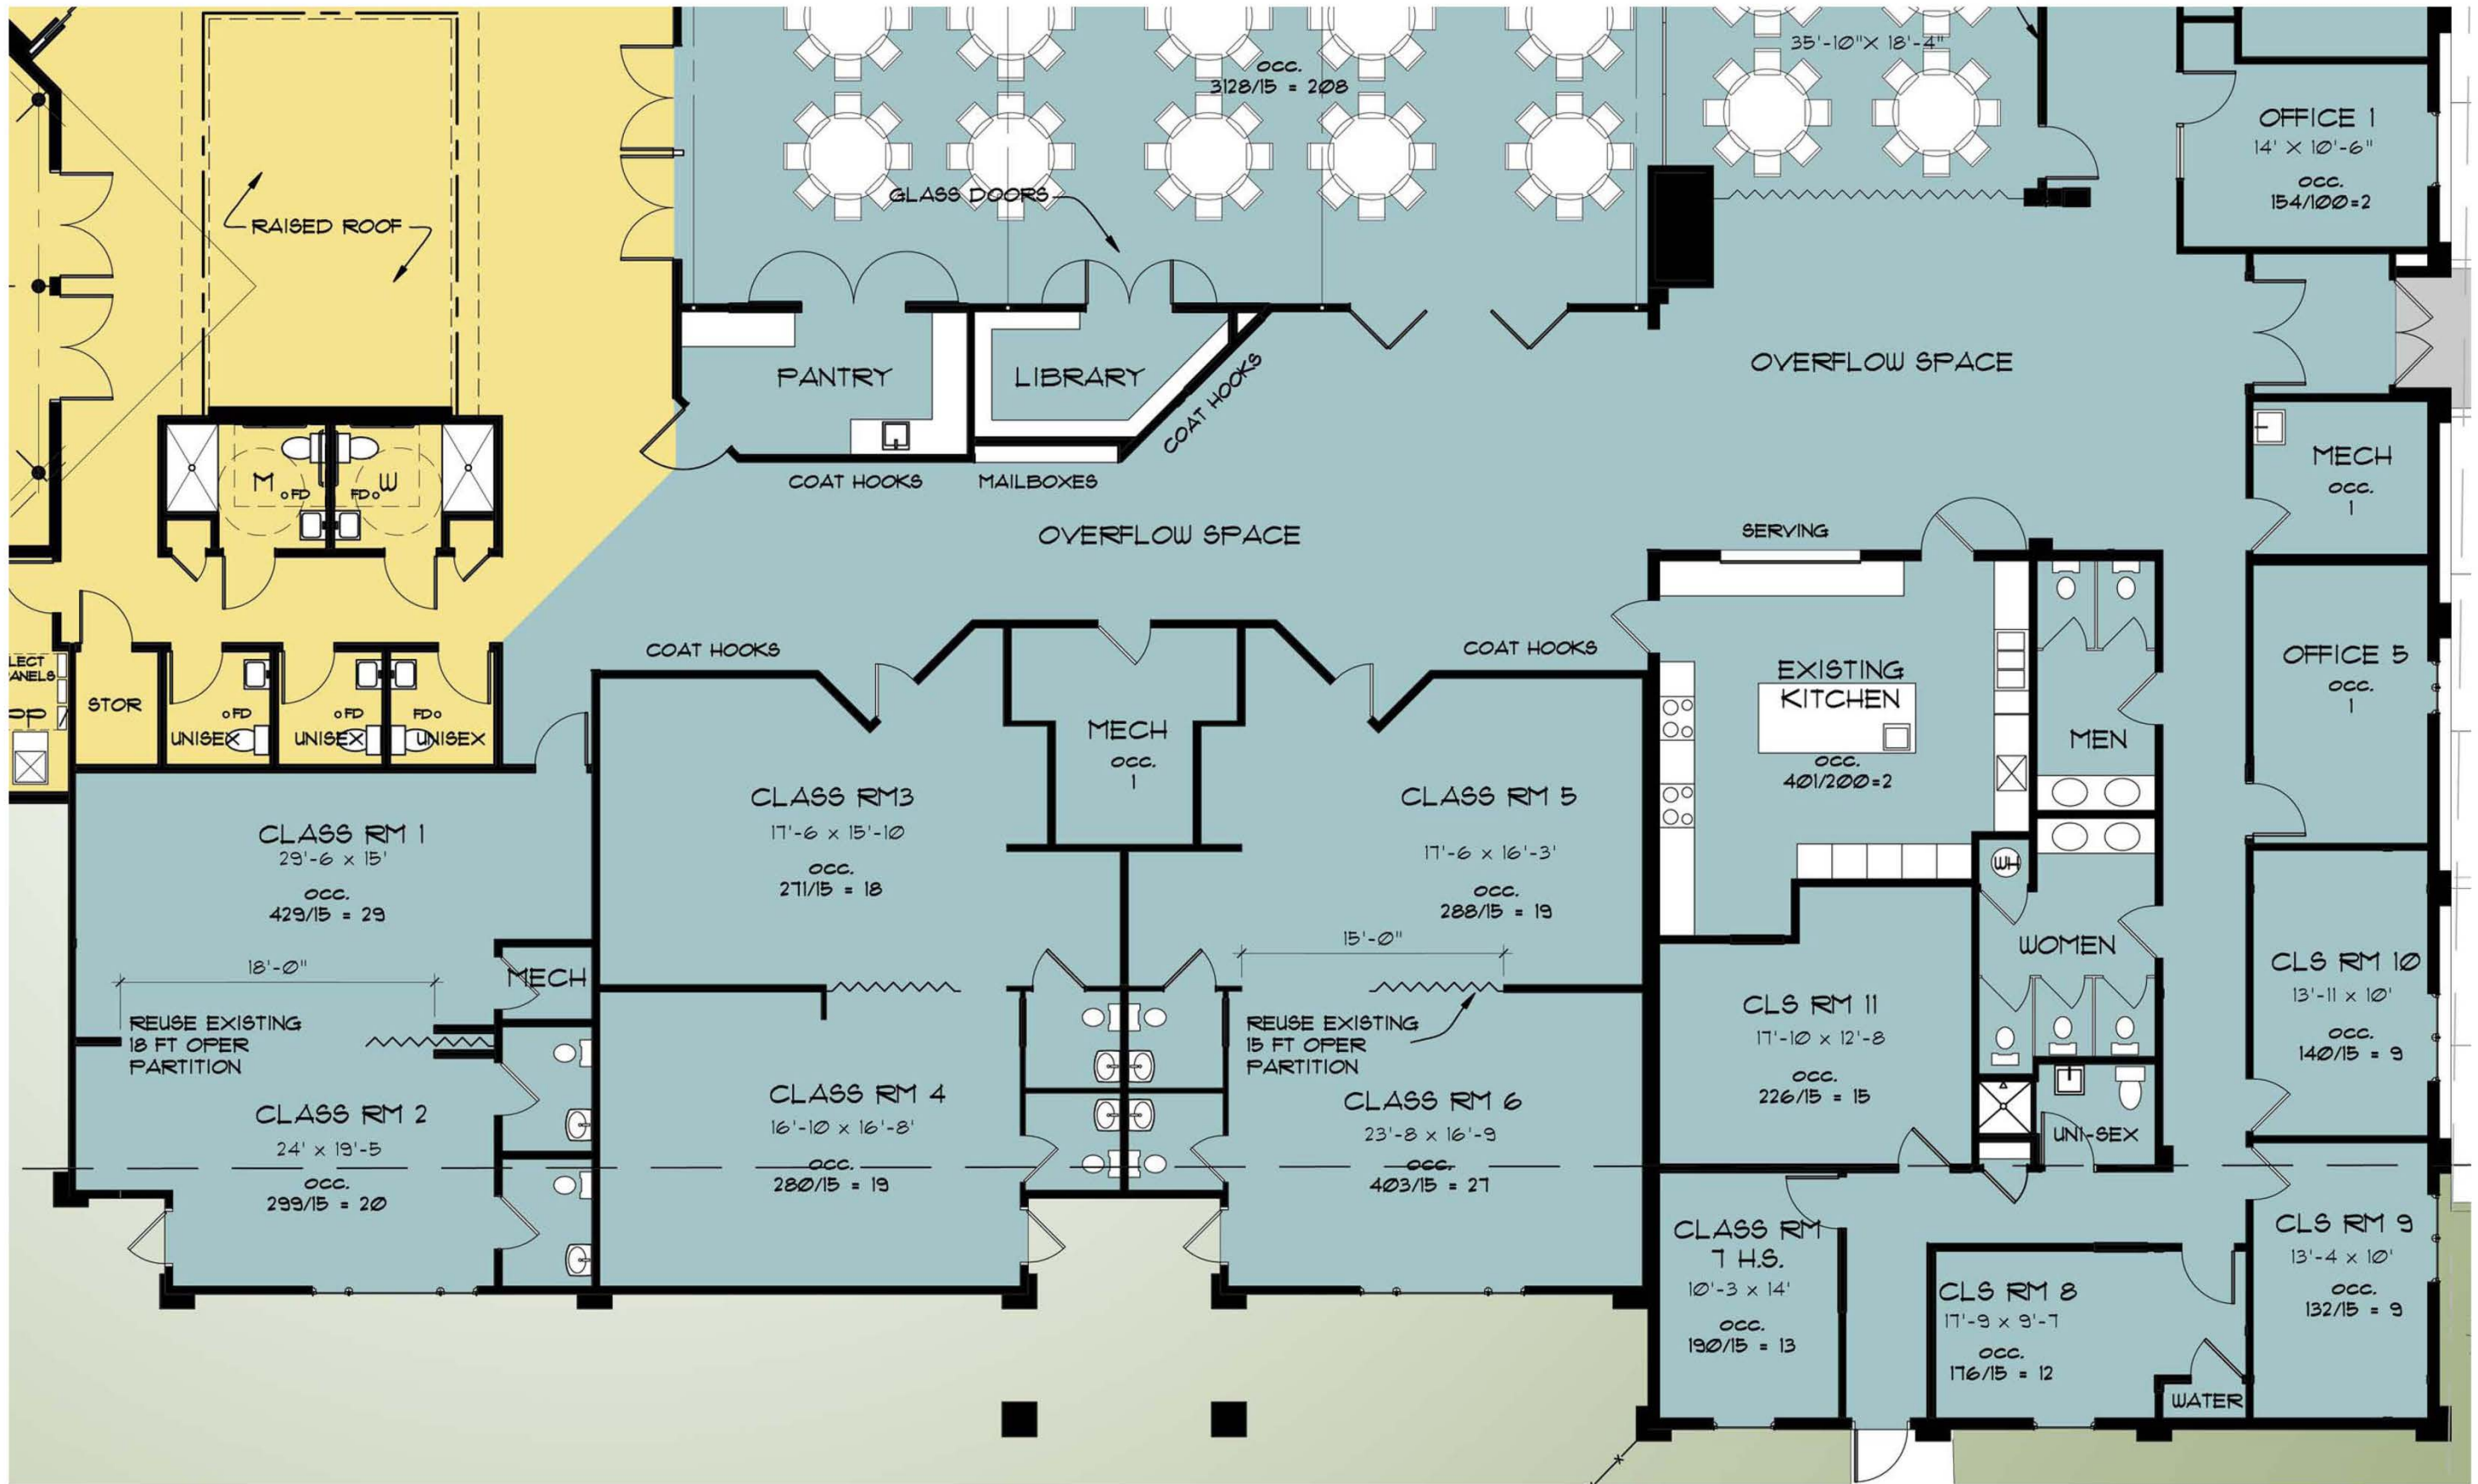

JANUARY 2017

ASSEMBLY MENNONITE CHURCH



GATHERING SPACE

JANUARY 2017

ASSEMBLY MENNONITE CHURCH



WORSHIP SPACE

JANUARY 2017

ASSEMBLY MENNONITE CHURCH



MAIN ENTRANCE

JANUARY 2017

ASSEMBLY MENNONITE CHURCH